


1 PERSPECTIVE - KITTREDGE ST AND HAROLD WAY CORNER
A3-203 NOT TO SCALE



3 PERSPECTIVE - PERSPECTIVE - KITTREDGE ST PLAZA AND RETAIL
A3-203 NOT TO SCALE



2 PERSPECTIVE - KITTREDGE ST RETAIL SPACE
A3-203 NOT TO SCALE

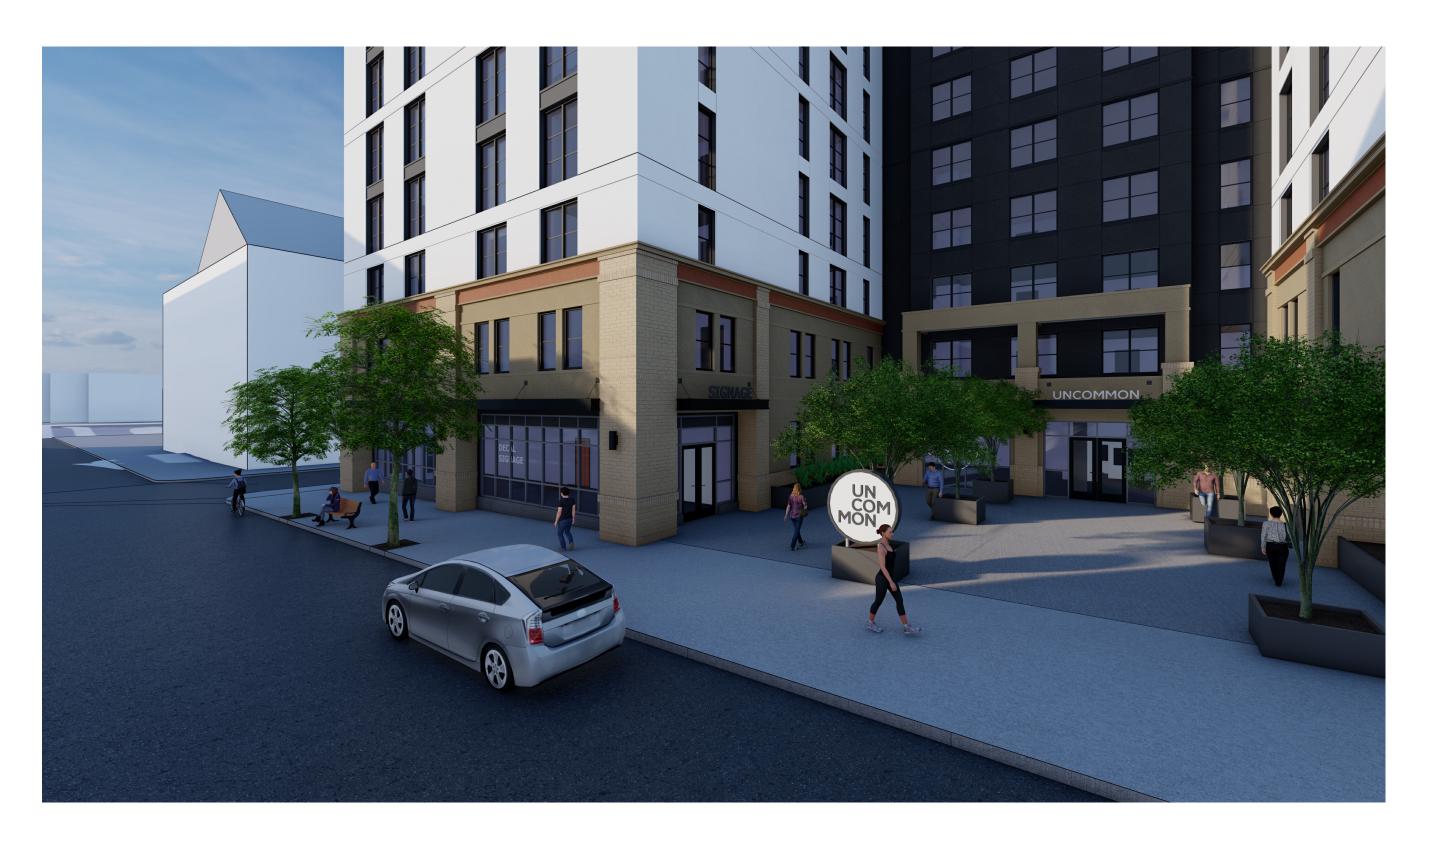

4 PERSPECTIVE - PERSPECTIVE - KITTREDGE ST PLAZA AND RETAIL
A3-203 NOT TO SCALE

PROJECT #: 121246

DRAWN BY: TF, RK

CHECKED BY: MM

NILES BOLTON ASSOCIATES

3060 Peachtree Rd. N.W. Suite 600 Atlanta, GA 30305

T 404 365 7600

www.nilesbolton.com

APPLICANT:

BILL SCHRADER

T 925 638 8782

No.	Description	Date
2	PRELIM APP SB330	7/21/21
3	SD SET	9/16/21
4	USE PERMIT	10/25/21
5	USE PERMIT RESUBMIT.	12/10/21
6	SAP	12/22/21
8	USE PERMIT RESUBMIT.	3/17/22
9	SAP RESUBMIT.	3/23/22
11	USE PERMIT RESUBMIT.	3/28/22
12	APRIL DRC MEETING	4/11/22
13	JUNE LMRKS. MEETING	5/10/22
14	STAFF REVIEW	07/01/22
15	STAFF REVIEW #2	07/13/22


This drawing, as an instrument of service, is and shall remain the property of the Architects and shall not be reproduced, published or used in any way without the permission of the Architect.

LANGER I FLAZA 2065 KITTREDGE ST ERKELEY, CA 94704

SHEET TITLE:

PERSPECTIVES

SHEET NUMBER:

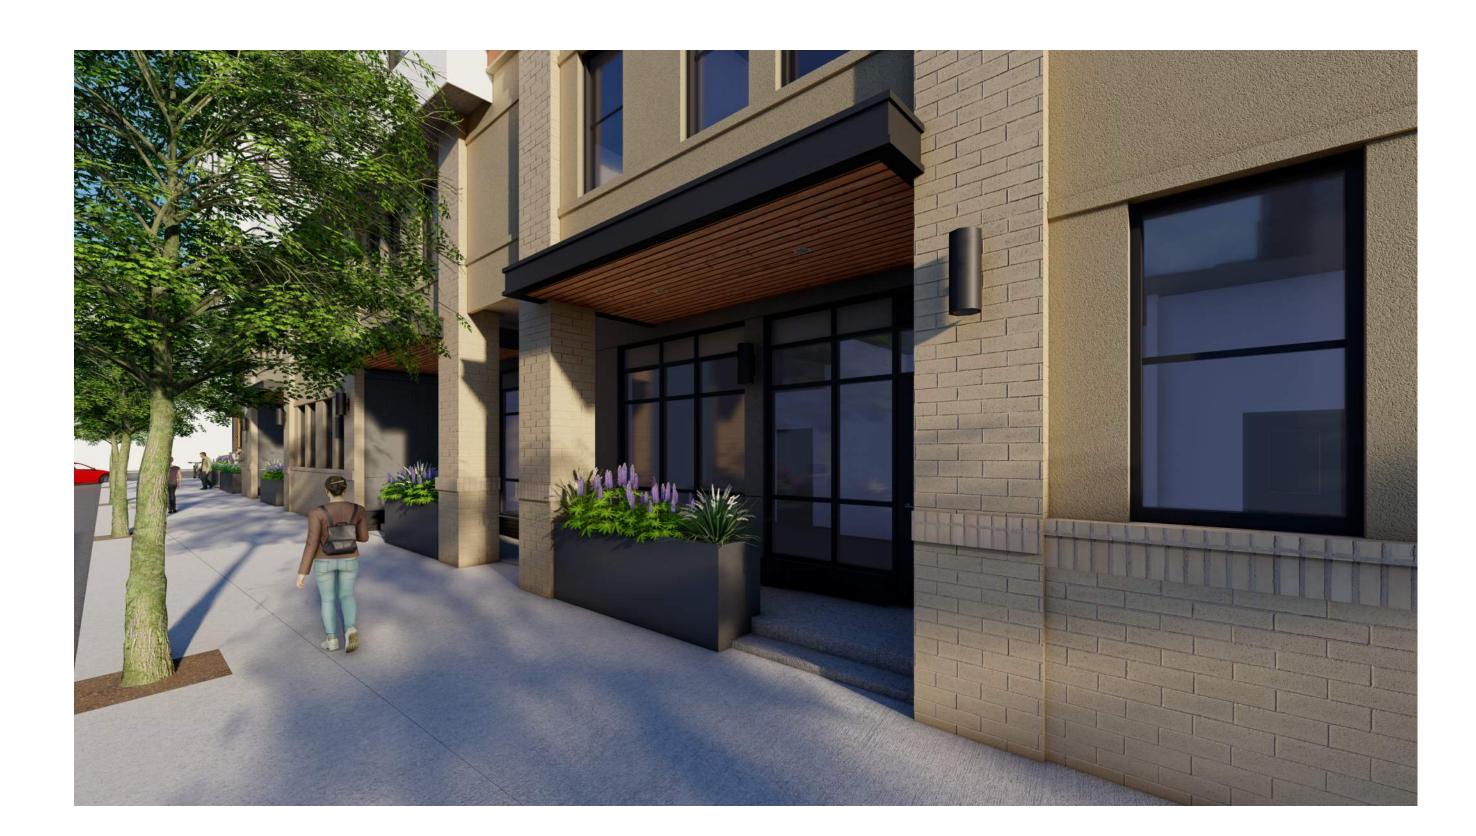

1 PERSPECTIVE - HAROLD WAY LIVE/WORK UNIT ENTRIES
A3-202 NOT TO SCALE



3 PERSPECTIVE - ALLSTON WAY AND HAROLD WAY RETAIL ENTRY
A3-202 NOT TO SCALE



2 PERSPECTIVE - NORTH WEST CORNER AERIAL
A3-202 NOT TO SCALE



4 PERSPECTIVE - ALLSTON WAY AND HAROLD WAY CORNER

A3-202 NOT TO SCALE

PROJECT #: 121246

DRAWN BY: TF, RK

CHECKED BY: MM

NILES BOLTON ASSOCIATES

3060 Peachtree Rd. N.W. Suite 600 Atlanta, GA 30305

T 404 365 7600

www.nilesbolton.com

APPLICANT:

BILL SCHRADER

T 925 638 8782

No.	Description	Date
8	USE PERMIT RESUBMIT.	3/17/22
9	SAP RESUBMIT.	3/23/22
11	USE PERMIT RESUBMIT.	3/28/22
12	APRIL DRC MEETING	4/11/22
13	JUNE LMRKS. MEETING	5/10/22

This drawing, as an instrument of service, is and shall remain the property of the Architects and shall not be reproduced, published or used in any way without the permission of the Architect.

BERKELEY PLAZA 2065 KITTREDGE ST BERKELEY, CA 94704


SHEET TITLE:


PERSPECTIVES


SHEET NUMBER:

JUNE 21 MORNING

2 HOURS AFTER SUNRISE - 7:47 AM

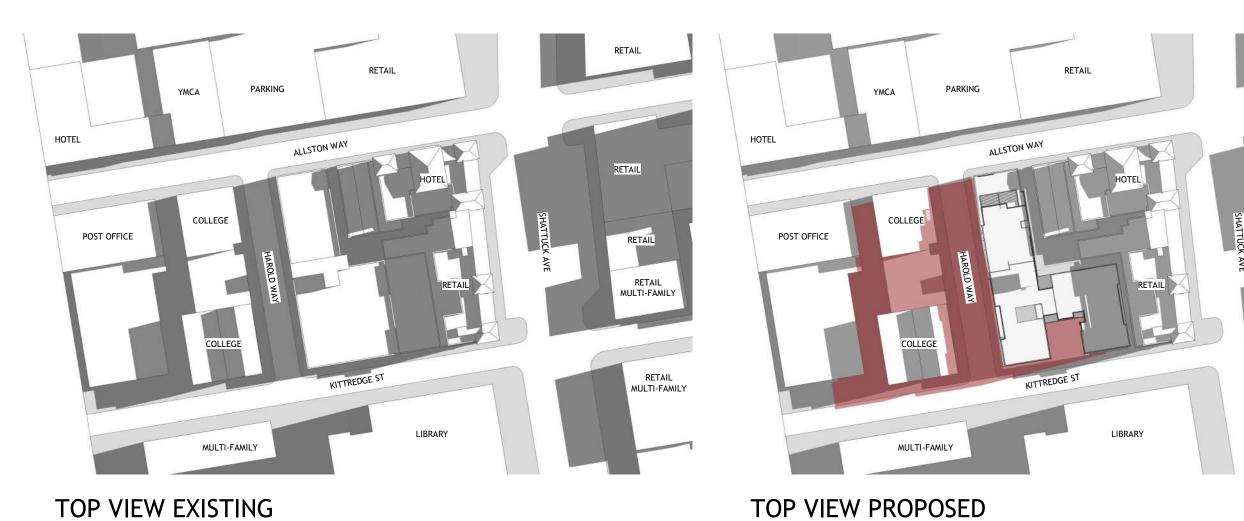

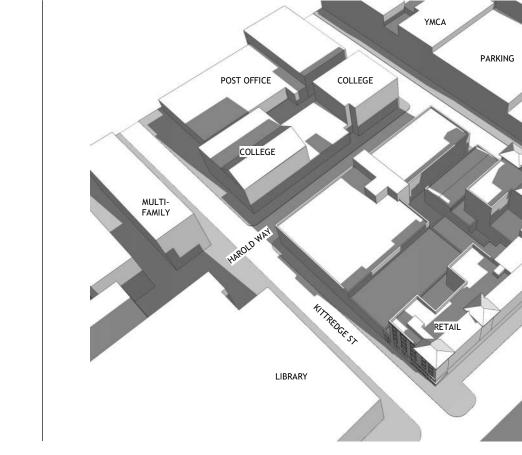

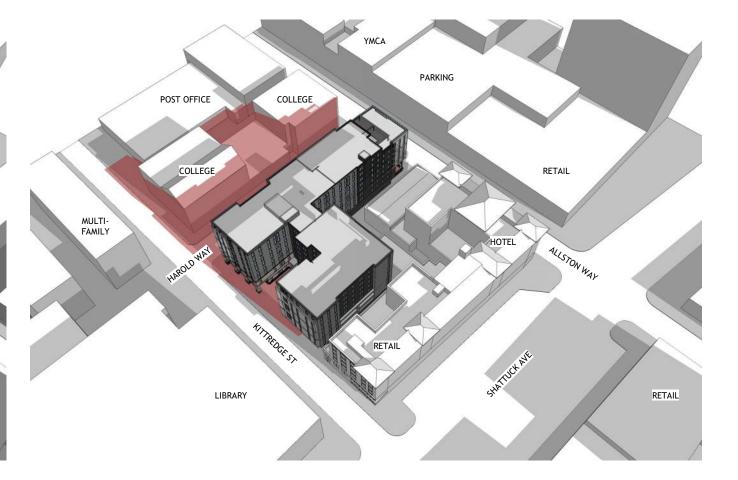



NEW SHADOWS FROM PROPOSED PROJECT SHOWN IN RED


ANGLE VIEW EXISTING

ANGLE VIEW PROPOSED

JUNE 21 NOON

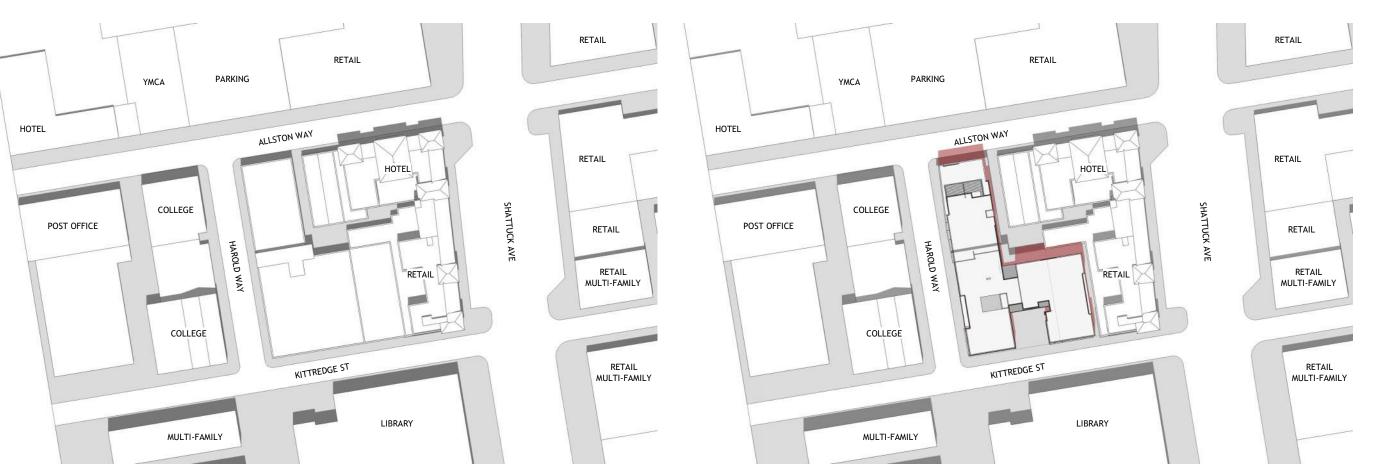

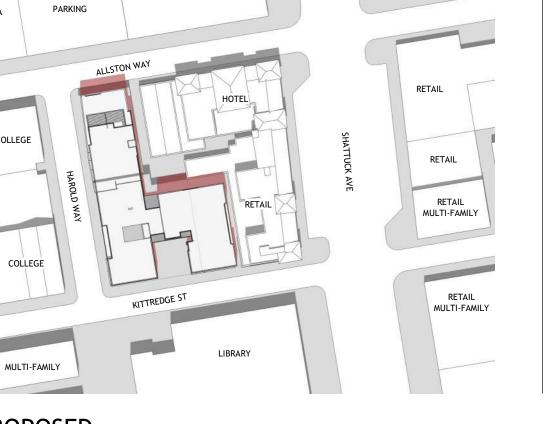

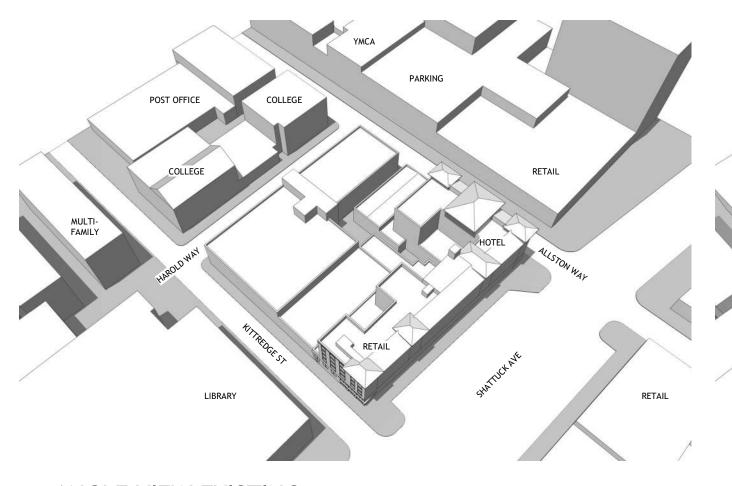



TOP VIEW EXISTING


TOP VIEW PROPOSED


ANGLE VIEW EXISTING


ANGLE VIEW PROPOSED


JUNE 21 EVENING

2 HOURS BEFORE SUNSET - 6:34 PM

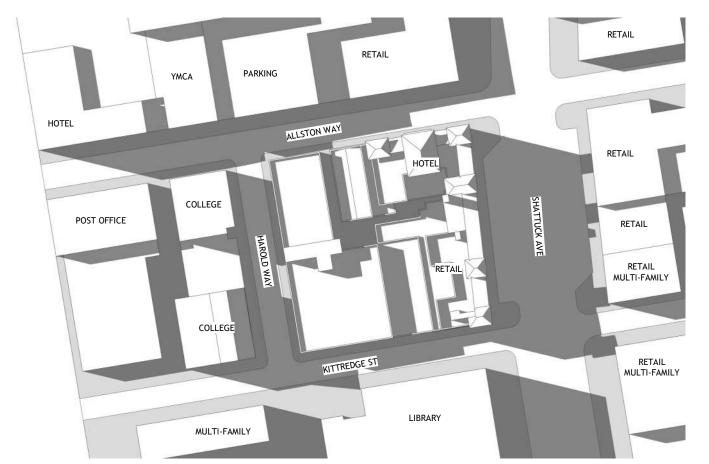

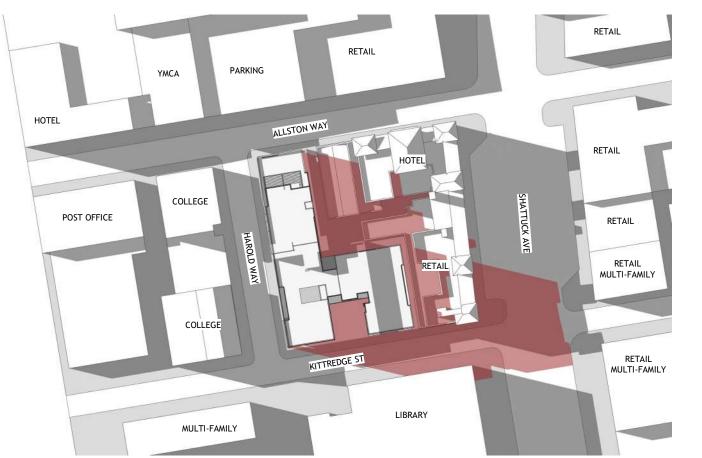

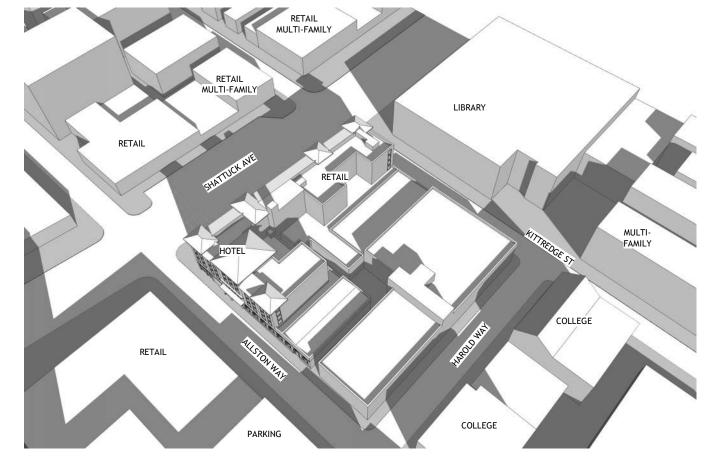

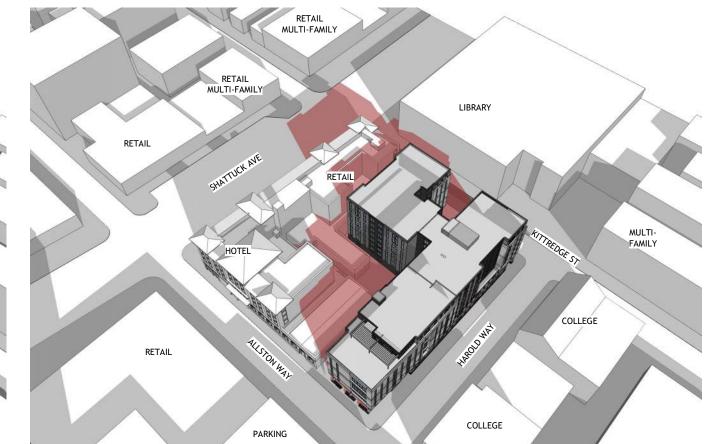

TOP VIEW PROPOSED TOP VIEW EXISTING

ANGLE VIEW EXISTING

ANGLE VIEW PROPOSED

PROJECT #: 121246 DRAWN BY: TF CHECKED BY: MM

NILES BOLTON ASSOCIATES

3060 Peachtree Rd. N.W. Suite 600

T 404 365 7600

Atlanta, GA 30305

www.nilesbolton.com

APPLICANT:

BILL SCHRADER

T 925 638 8782

Description 10/25/21 USE PERMIT RESUBMIT. 12/10/21 SAP RESUBMIT. 3/23/22 APRIL DRC MEETING JUNE LMRKS. MEETING 5/10/22

This drawing, as an instrument of service, is and shall remain the property of the Architects and shall not be reproduced, published or used in any way without the permission of the Architect.

BERKELEY PLAZA 2065 KITTREDGE ST BERKELEY, CA 94704


SHEET TITLE:

SHADOW STUDIES -**JUNE 21**


SHEET NUMBER:


DECEMBER 21 MORNING

2 HOURS AFTER SUNRISE - 9:21 AM

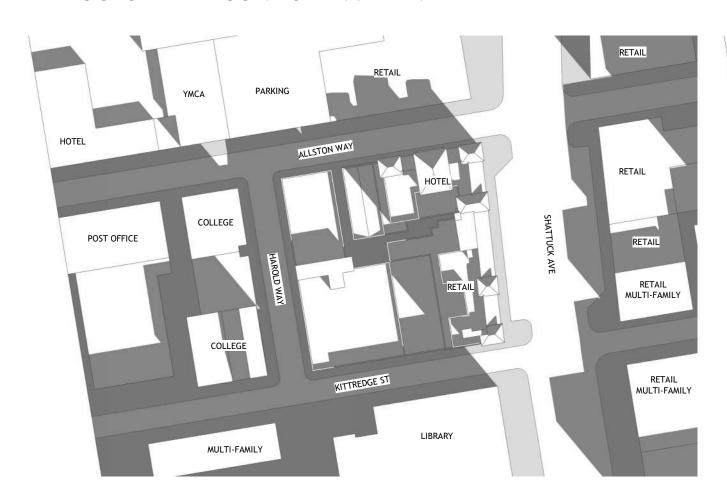



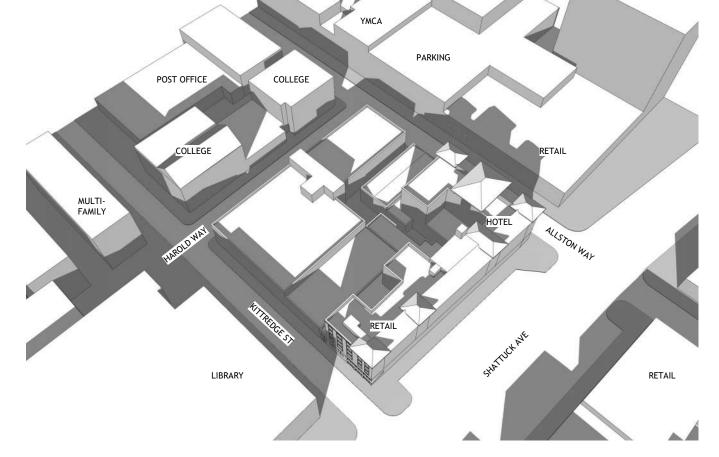

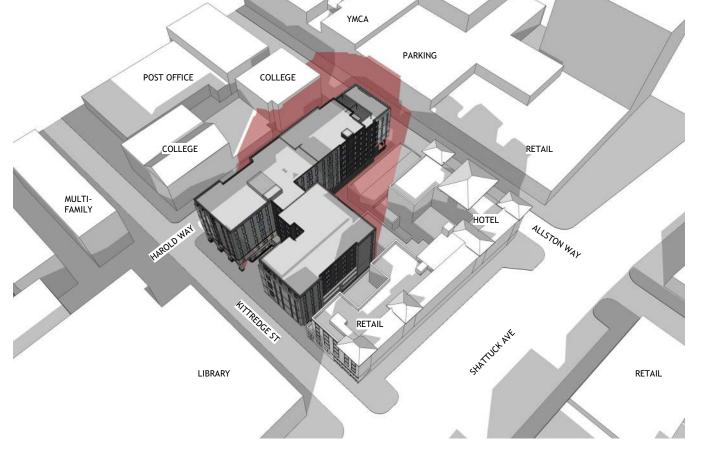

NEW SHADOWS FROM PROPOSED PROJECT SHOWN IN RED

TOP VIEW EXISTING

TOP VIEW PROPOSED


ANGLE VIEW EXISTING


ANGLE VIEW PROPOSED

DECEMBER 21 NOON





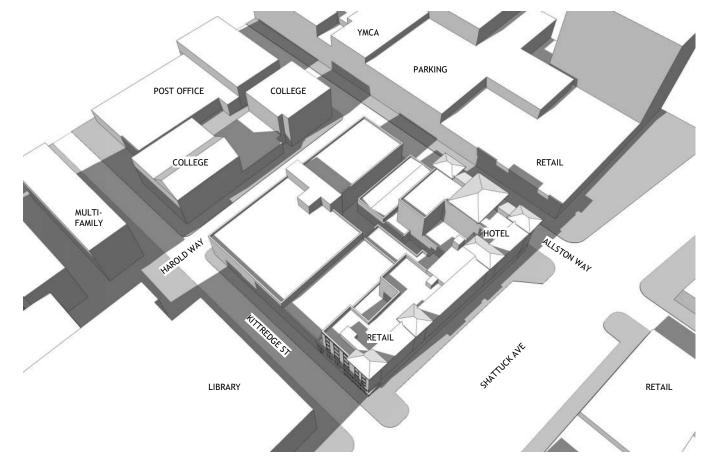

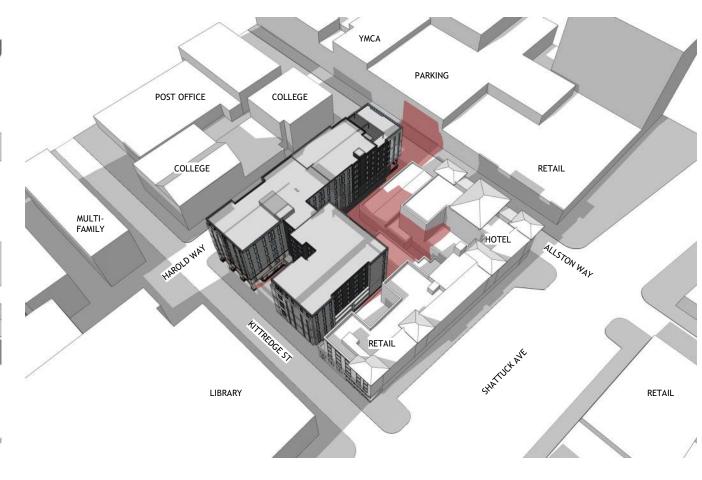

TOP VIEW EXISTING

TOP VIEW PROPOSED

ANGLE VIEW EXISTING


ANGLE VIEW PROPOSED


DECEMBER 21 EVENING

2 HOURS BEFORE SUNSET - 2:53 PM





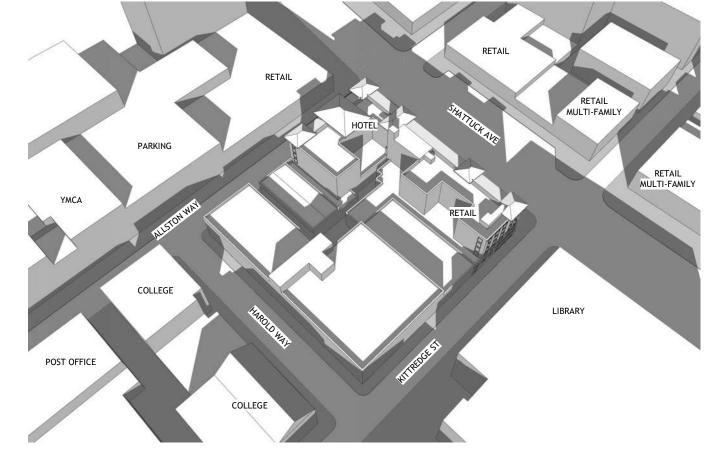

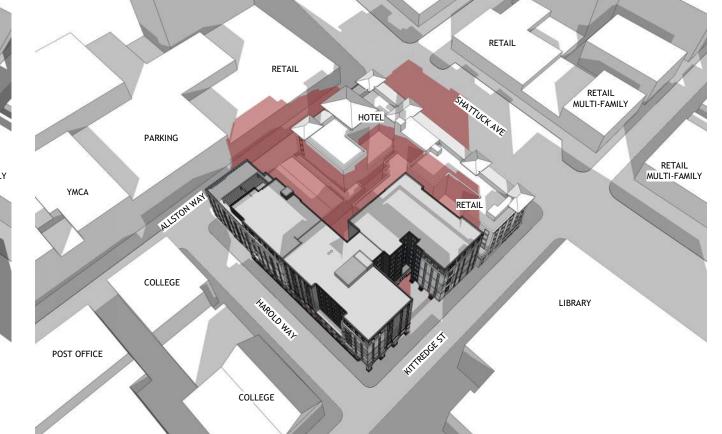

TOP VIEW EXISTING TOP VIEW PROPOSED

ANGLE VIEW EXISTING

ANGLE VIEW PROPOSED

PROJECT #: 121246

DRAWN BY: TF

CHECKED BY: MM

NILES BOLTON

3060 Peachtree Rd. N.W. Suite 600 Atlanta, GA 30305

ASSOCIATES

T 404 365 7600

www.nilesbolton.com

www.iii(eapoltoii.co

APPLICANT:

BILL SCHRADER

T 925 638 8782

No. Description Date
USE PERMIT RESUBMIT. 12/10/21
SAP 12/22/21
SAP RESUBMIT. 3/23/22
APRIL DRC MEETING 4/11/22
JUNE LMRKS. MEETING 5/10/22

This drawing, as an instrument of service, is and shall remain the property of the Architects and shall not be reproduced, published or used in any way without the permission of the Architect.

BERKELEY PLAZA 2065 KITTREDGE ST BERKELEY, CA 94704


SHEET TITLE:


SHADOW STUDIES -DEC 21


SHEET NUMBER:


DECEMBER 10 MORNING

2 HOURS AFTER SUNRISE - 9:14 AM

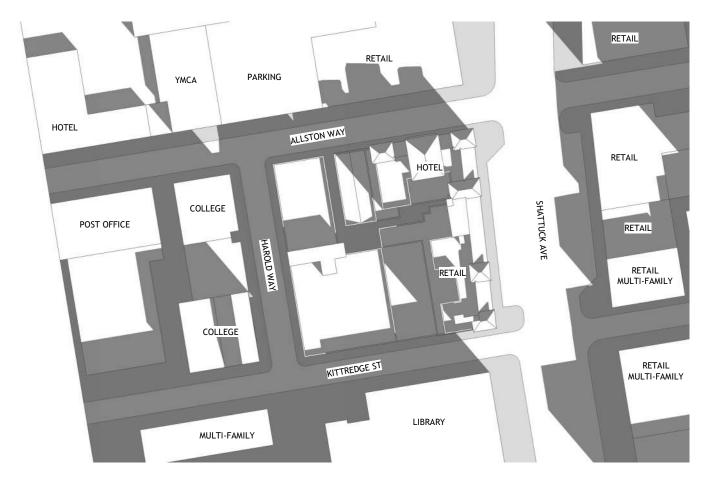

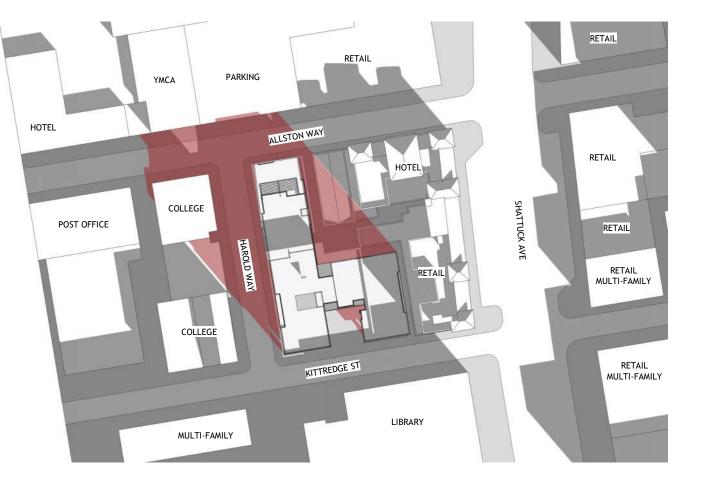

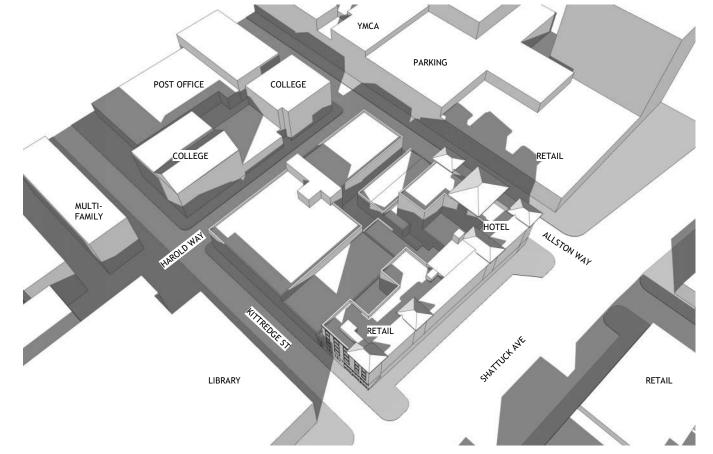

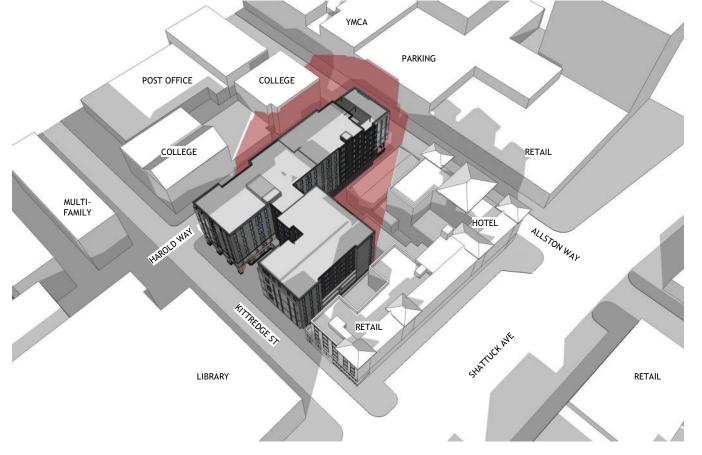

NEW SHADOWS FROM PROPOSED PROJECT SHOWN IN RED

TOP VIEW EXISTING TOP VIEW PROPOSED


ANGLE VIEW EXISTING


ANGLE VIEW PROPOSED

DECEMBER 10 NOON





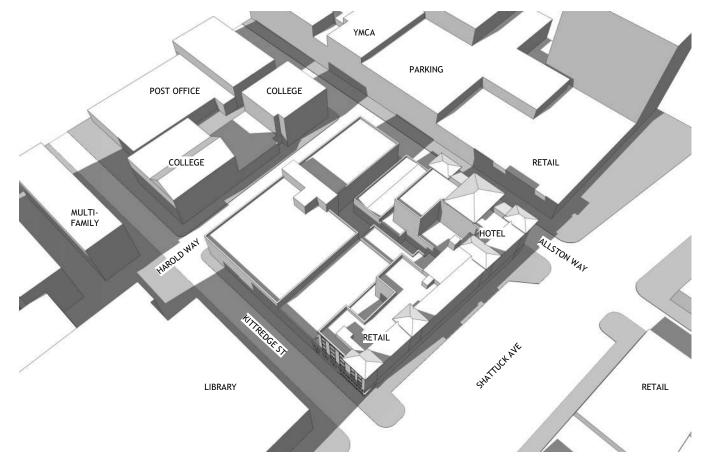

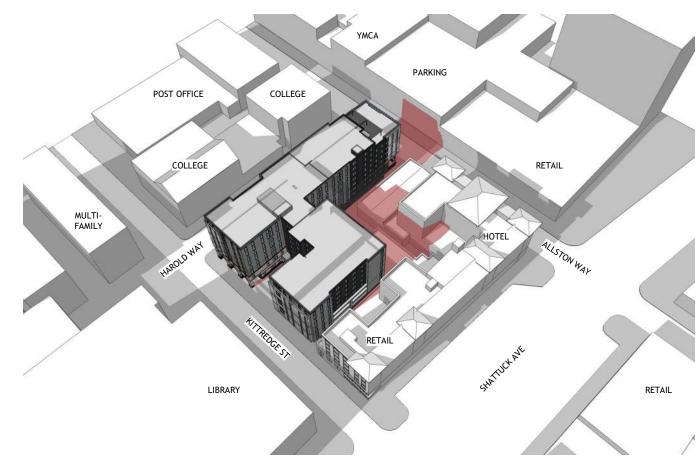

TOP VIEW EXISTING


TOP VIEW PROPOSED

ANGLE VIEW EXISTING


ANGLE VIEW PROPOSED

DECEMBER 10 EVENING

2 HOURS BEFORE SUNSET - 2:49 PM

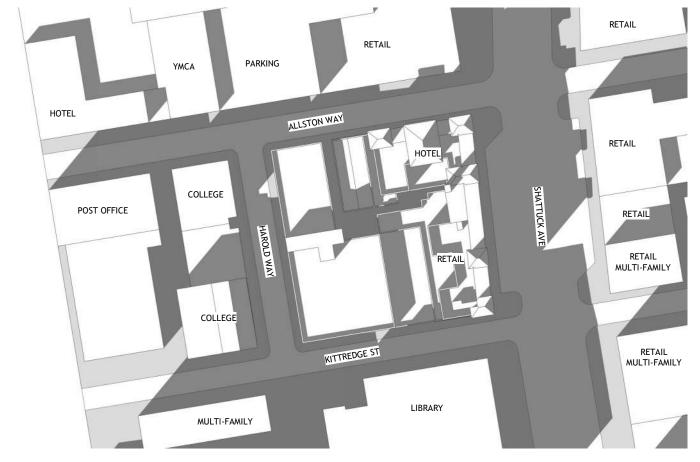



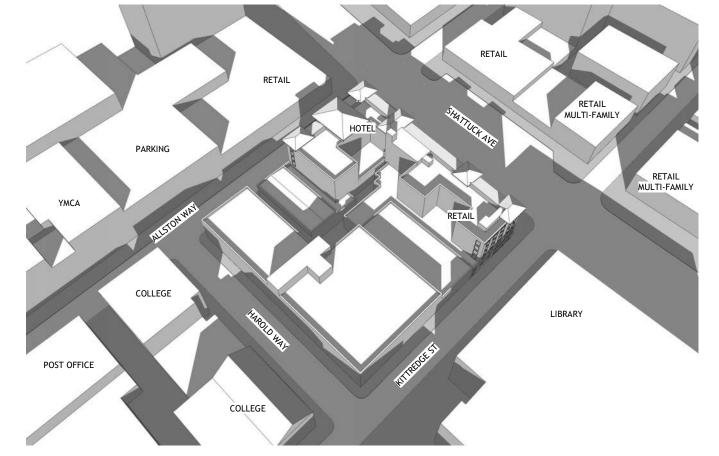



TOP VIEW EXISTING TOP VIEW PROPOSED

ANGLE VIEW EXISTING

ANGLE VIEW PROPOSED

PROJECT #: 121246

DRAWN BY: TF

CHECKED BY: MM NILES BOLTON

3060 Peachtree Rd. N.W. Suite 600

ASSOCIATES

T 404 365 7600

Atlanta, GA 30305

101 303 7 000

www.nilesbolton.com

APPLICANT:

T 925 638 8782

BILL SCHRADER

SAP 12/22/21
SAP RESUBMIT. 3/23/22
APRIL DRC MEETING 4/11/22
JUNE LMRKS. MEETING 5/10/22

USE PERMIT RESUBMIT. 12/10/21

Description

This drawing, as an instrument of service, is and shall remain the property of the Architects and shall not be reproduced, published or used in any way without the permission of the Architect.

BERKELEY PLAZA 2065 KITTREDGE ST BERKELEY, CA 94704

SHEET TITLE:

SHADOW STUDIES -DEC 10

SHEET NUMBER: